


PLAT OF SURVEY

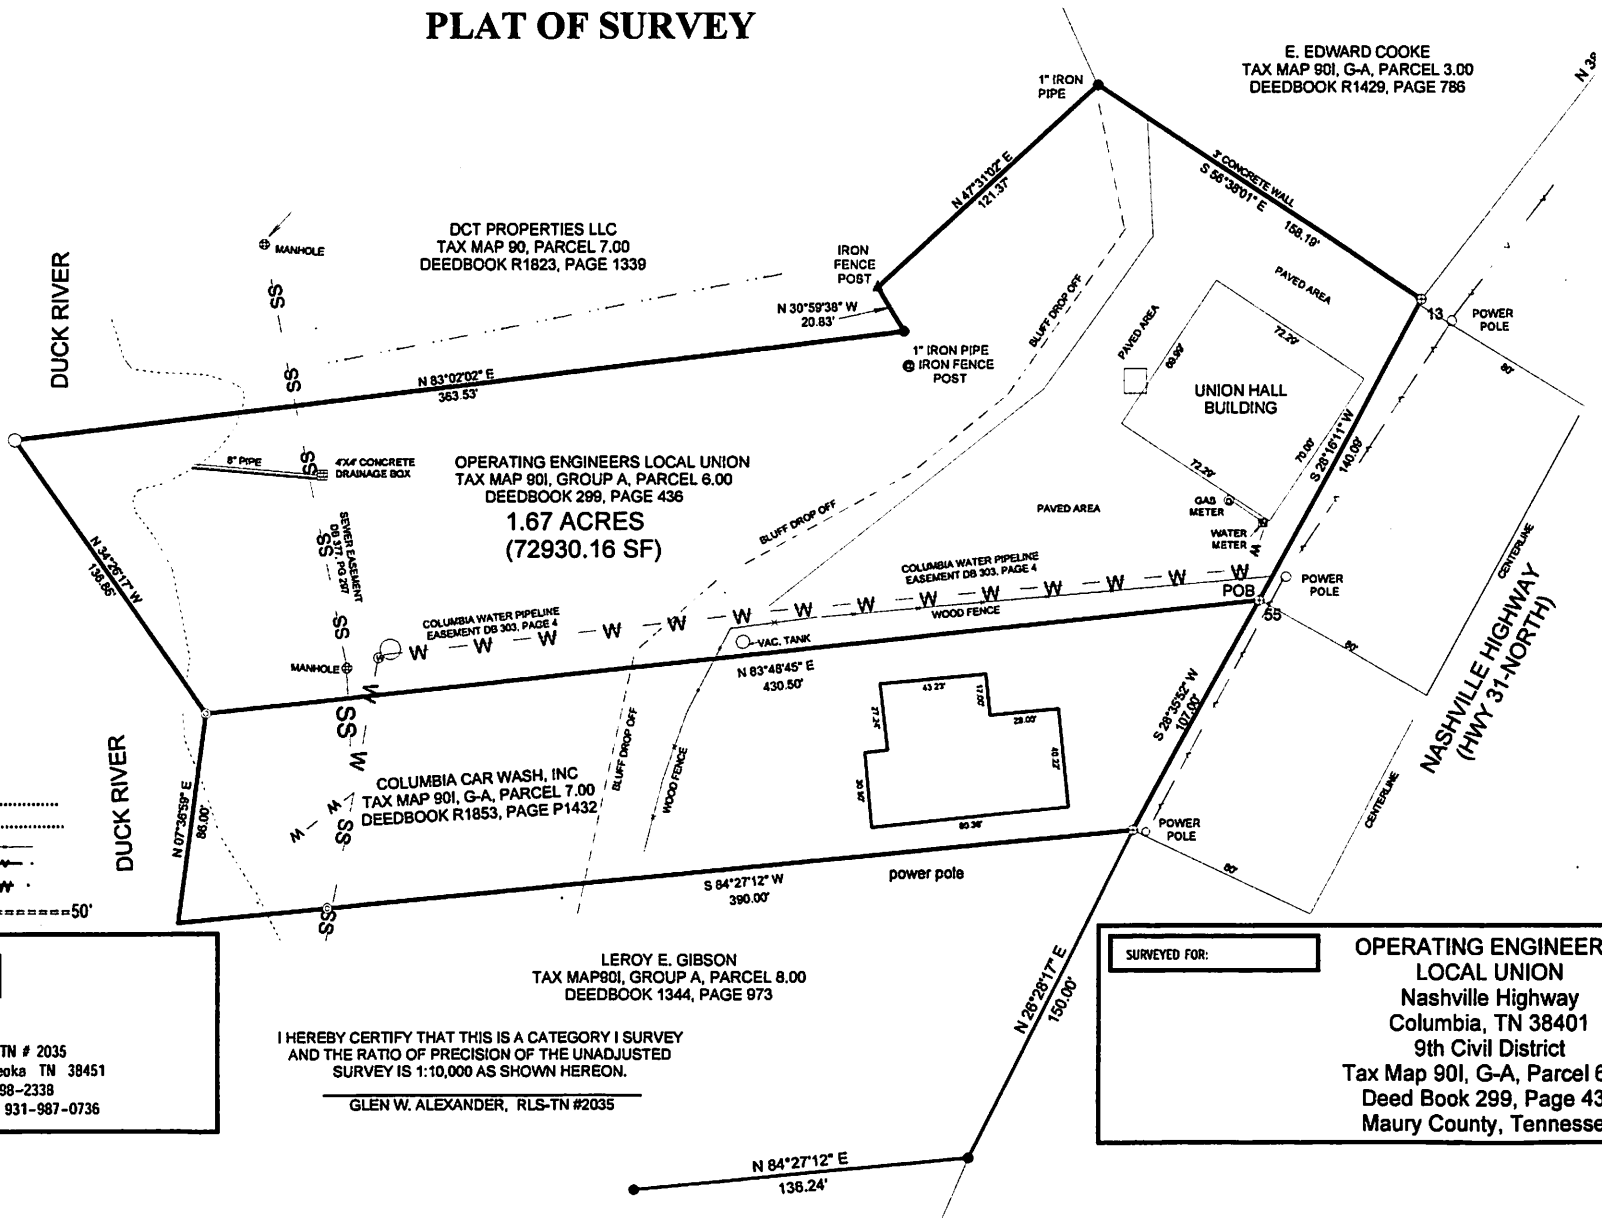

PLAT BEARING
PB 10, PG 528
R.O.M.C.T



- FOUND CORNERS (dotted line)
- SET CORNERS (dashed line)
- FENCE LINES (long-dashed line)
- POWER LINES (line with cross-ticks)
- WATER LINES (line with 'W' ticks)
- SCALE: 1" = 50'

SURVEYOR:

GLEN W. ALEXANDER
Registered Land Surveyor, TN # 2035
2481 Mooresville Pike, Collioka TN 38451
PHONES: Office: 931-698-2338
Home: 931-987-0736

I HEREBY CERTIFY THAT THIS IS A CATEGORY I SURVEY
AND THE RATIO OF PRECISION OF THE UNADJUSTED
SURVEY IS 1:10,000 AS SHOWN HEREON.

GLEN W. ALEXANDER, RLS-TN #2035

LEROY E. GIBSON
TAX MAP 90I, GROUP A, PARCEL 8.00
DEEDBOOK 1344, PAGE 973

SURVEYED FOR:

**OPERATING ENGINEERS
LOCAL UNION**
Nashville Highway
Columbia, TN 38401
9th Civil District
Tax Map 90I, G-A, Parcel 6.00
Deed Book 299, Page 436
Maury County, Tennessee